
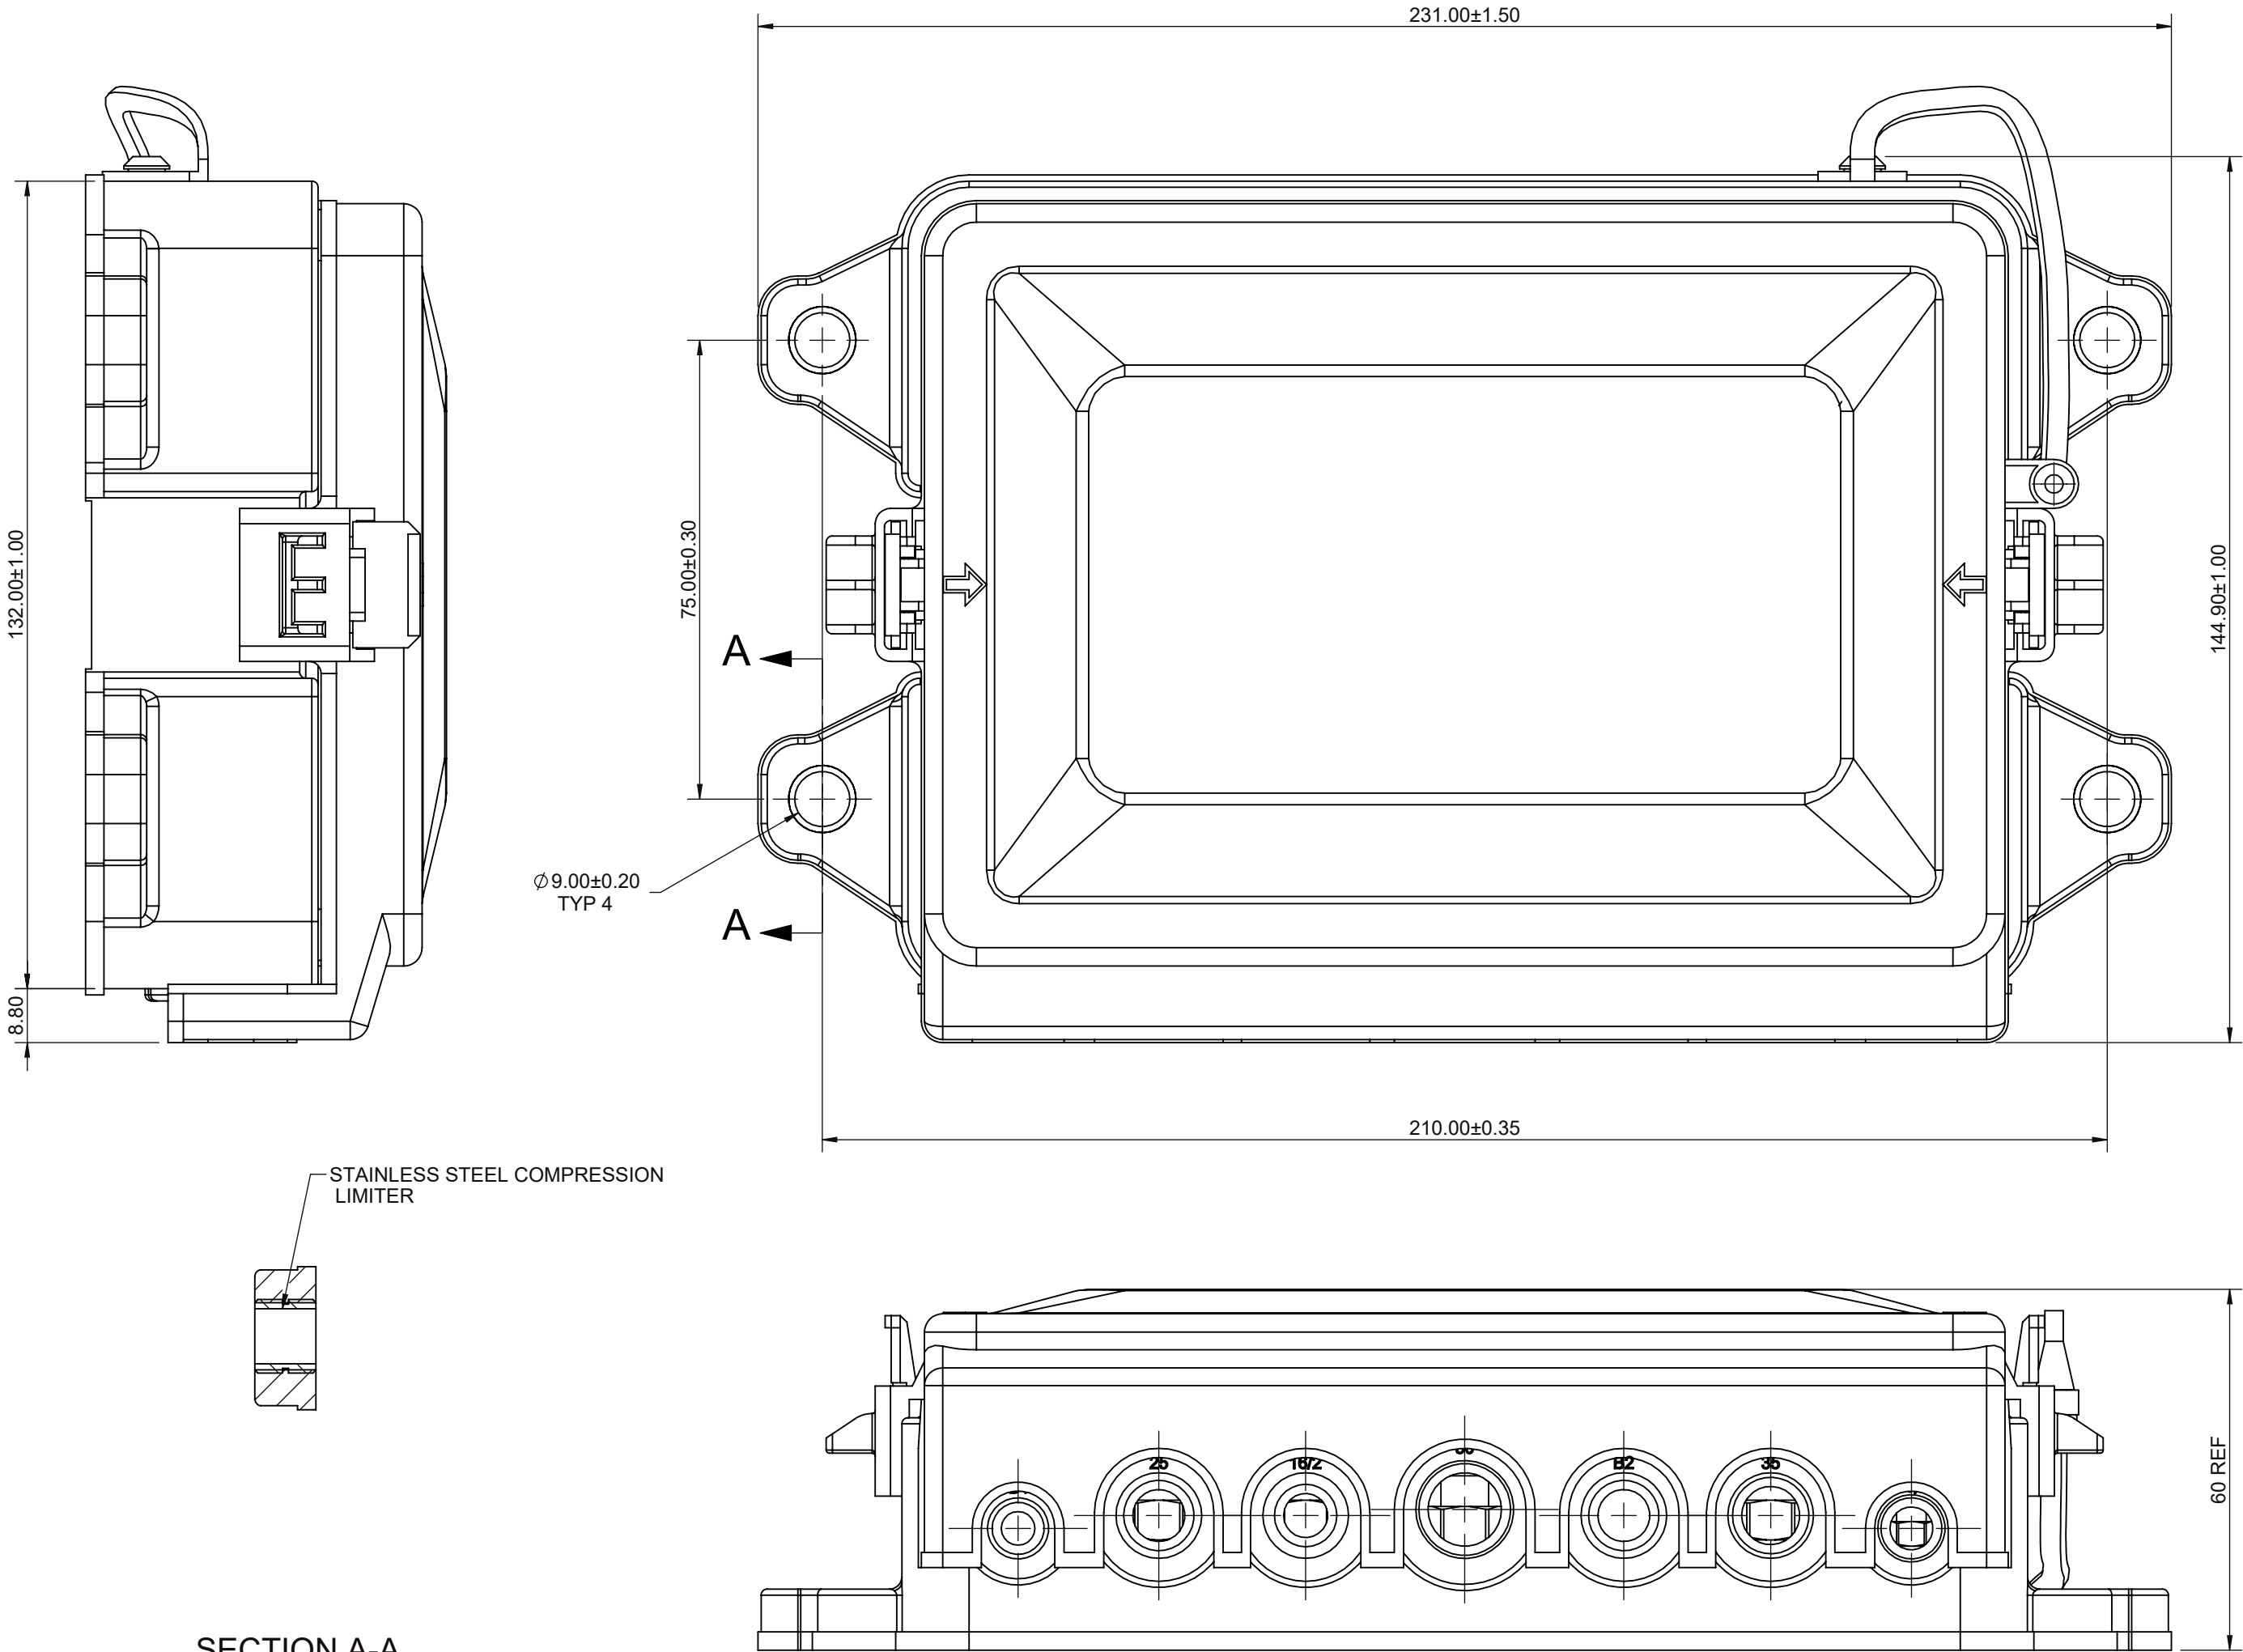



REVISIONS				
ZONE	REV.	DESCRIPTION	DATE	APPROVED
	A	PCO #5300217, NEW RELEASE, DSILVA	2/23/2023	S. CASTILLO

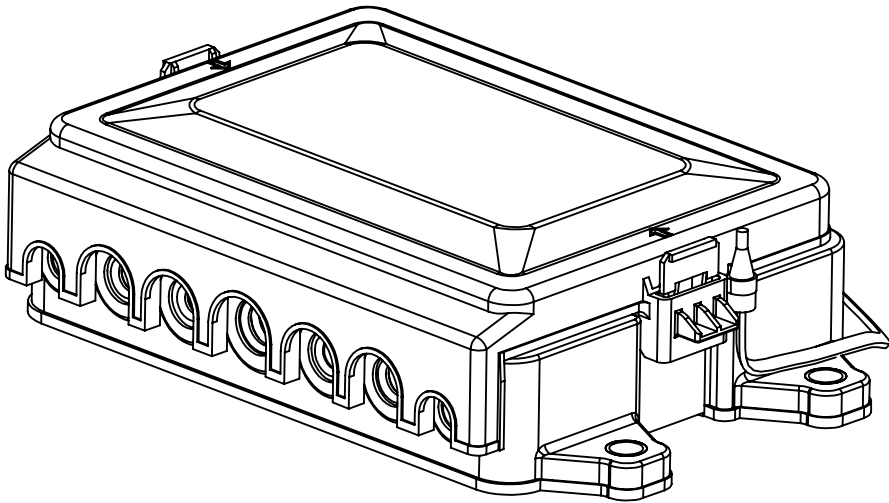


SECTION A-A

NOTES:

- MATERIAL: COVER/HOUSING: POLYETHYLENE, BLACK
BUS BAR: COPPER
TETHER: TPE
SCREWS/WASHES/BOLTS: STAINLES STEEL
GASKET: SICLON RUBBER
- FUSE ASSEMBLY TORQUE: 5-7Nm USING M5 BOLT & LOCK WASHER
10-12Nm USING M8 BOLT & LOCK WASHER
- ALL FUSE MUST NO EXCEED 70% OF RATED CURRENT
- MAX. MAIN INPUT: 240A
- OPERATING TEMPERATURE RANGE: -40°C TO + 120°C
- ADJUST CABLE GASKET AFTER FIX THE THE CABLE ON BOLT FOR HIGH SEALING PERFORMANCE
- M8 MOUNTING TORQUE: 10-12 Nm


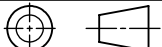
NO.	COMPONENT NO.	COMPONENT NAME	QTY	U												
DIMENSION: MM TOLERANCES UNLESS OTHERWISE SPECIFIED																
ONE PLACE DECIMAL ± 0.5 TWO PLACES DECIMAL ± 0.20		THREE PLACES DECIMAL ± 0.100 ANGULAR ± 2°														
DIMENSIONS ARE SHOWN IN MILLIMETERS. DIMENSIONS AND TOLERANCES ARE DEFINED ACCORDING TO ANSI/ASME Y14.5-1994.																
PER CHNPD20-008 PROCEDURE		FIT/ FUNCTION CRITICAL CHARACTERISTICS														
	<S>	SAFETY/ COMPLIANCE CRITICAL CHARACTERISTICS SYMBOL														
	CPK	DENOTES CPK DIMENSIONS MINIMUM CPK VALUE														
		DENOTES A CHARACTERISTIC THAT PROVIDES AN INDICATION OF PROCESS PERFORMANCE.PROCEDURE FOR MEASUREMENT AND TRACKING TO BE DEFINED IN LITTELFUSE INSPECTION INSTRUCTIONS														
	CP	DENOTES CP DIMENSIONS. -MINIMUM CP VALUE MUST BE WITHIN THE DIMENSIONAL LIMITATIONS SHOWN ON DRAWING AND INITIALLY LOCATED TO ALLOW FOR MAXIMUM TOOL LIFE														
<table><tr><td>NAME</td><td>DATE</td></tr><tr><td>D.SILVA</td><td>1/8/2023</td></tr><tr><td>S.CASTILLO</td><td>2/23/2023</td></tr><tr><td>-</td><td>-</td></tr><tr><td>-</td><td>-</td></tr><tr><td>-</td><td>-</td></tr></table>		NAME	DATE	D.SILVA	1/8/2023	S.CASTILLO	2/23/2023	-	-	-	-	-	-	Littelfuse Expertise Applied Answers Delivered		
NAME	DATE															
D.SILVA	1/8/2023															
S.CASTILLO	2/23/2023															
-	-															
-	-															
-	-															
FORM NO. CVP-PE40-0005 REV B THIRD ANGLE PROJECTION		TITLE SEAL KIT, LTX PDM Acc														
		SIZE C	DWG. NO. OL-07981003ZXS	REV. A												
DO NOT SCALE DRAWING		SCALE 1:1		SHEET 1 OF 2												

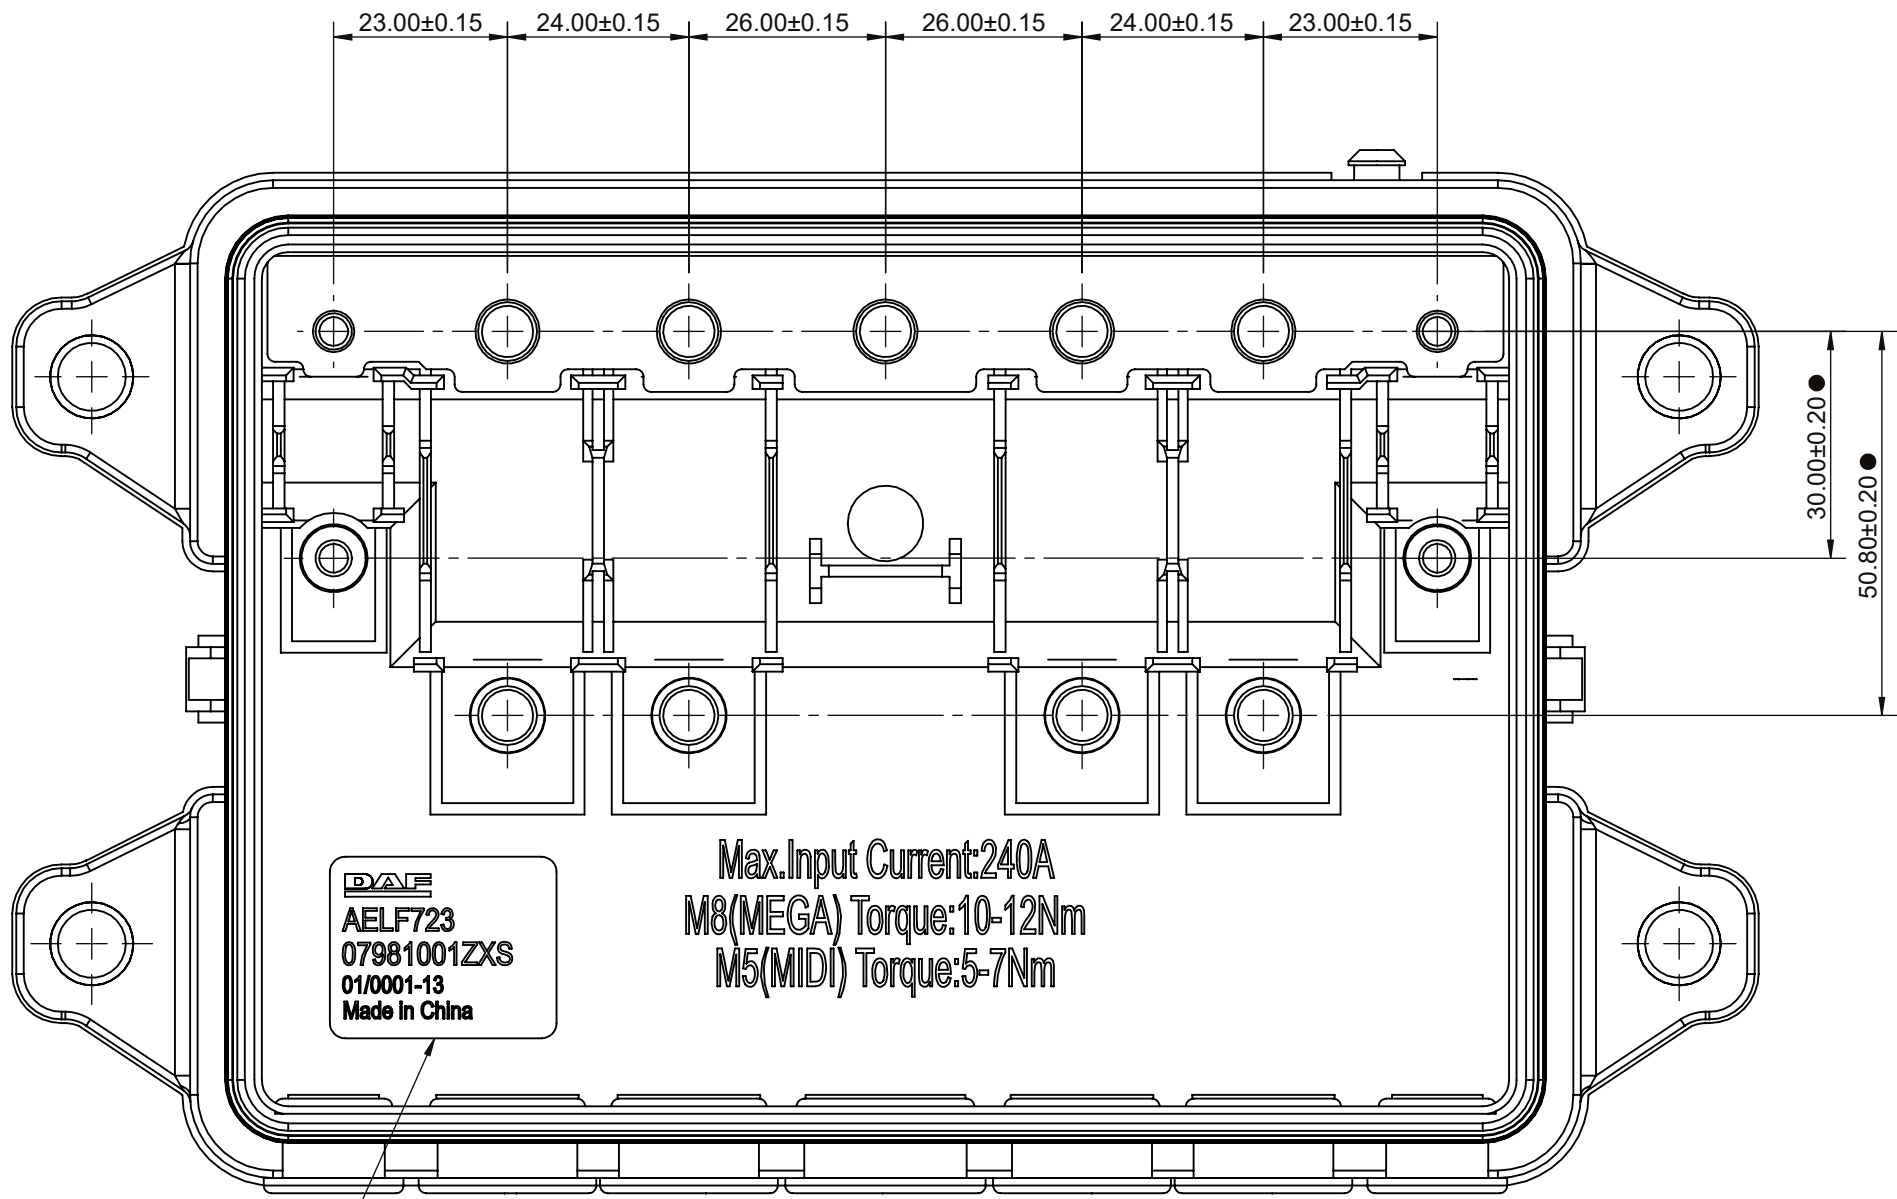


DAE
AELF723
07981001ZXS
01/0001-13
Made in China

Max. Input Current: 240A
M8 (MEGA) Torque: 10-12Nm
M5 (MIDI) Torque: 5-7Nm

LASER TRACKING NO. AREA

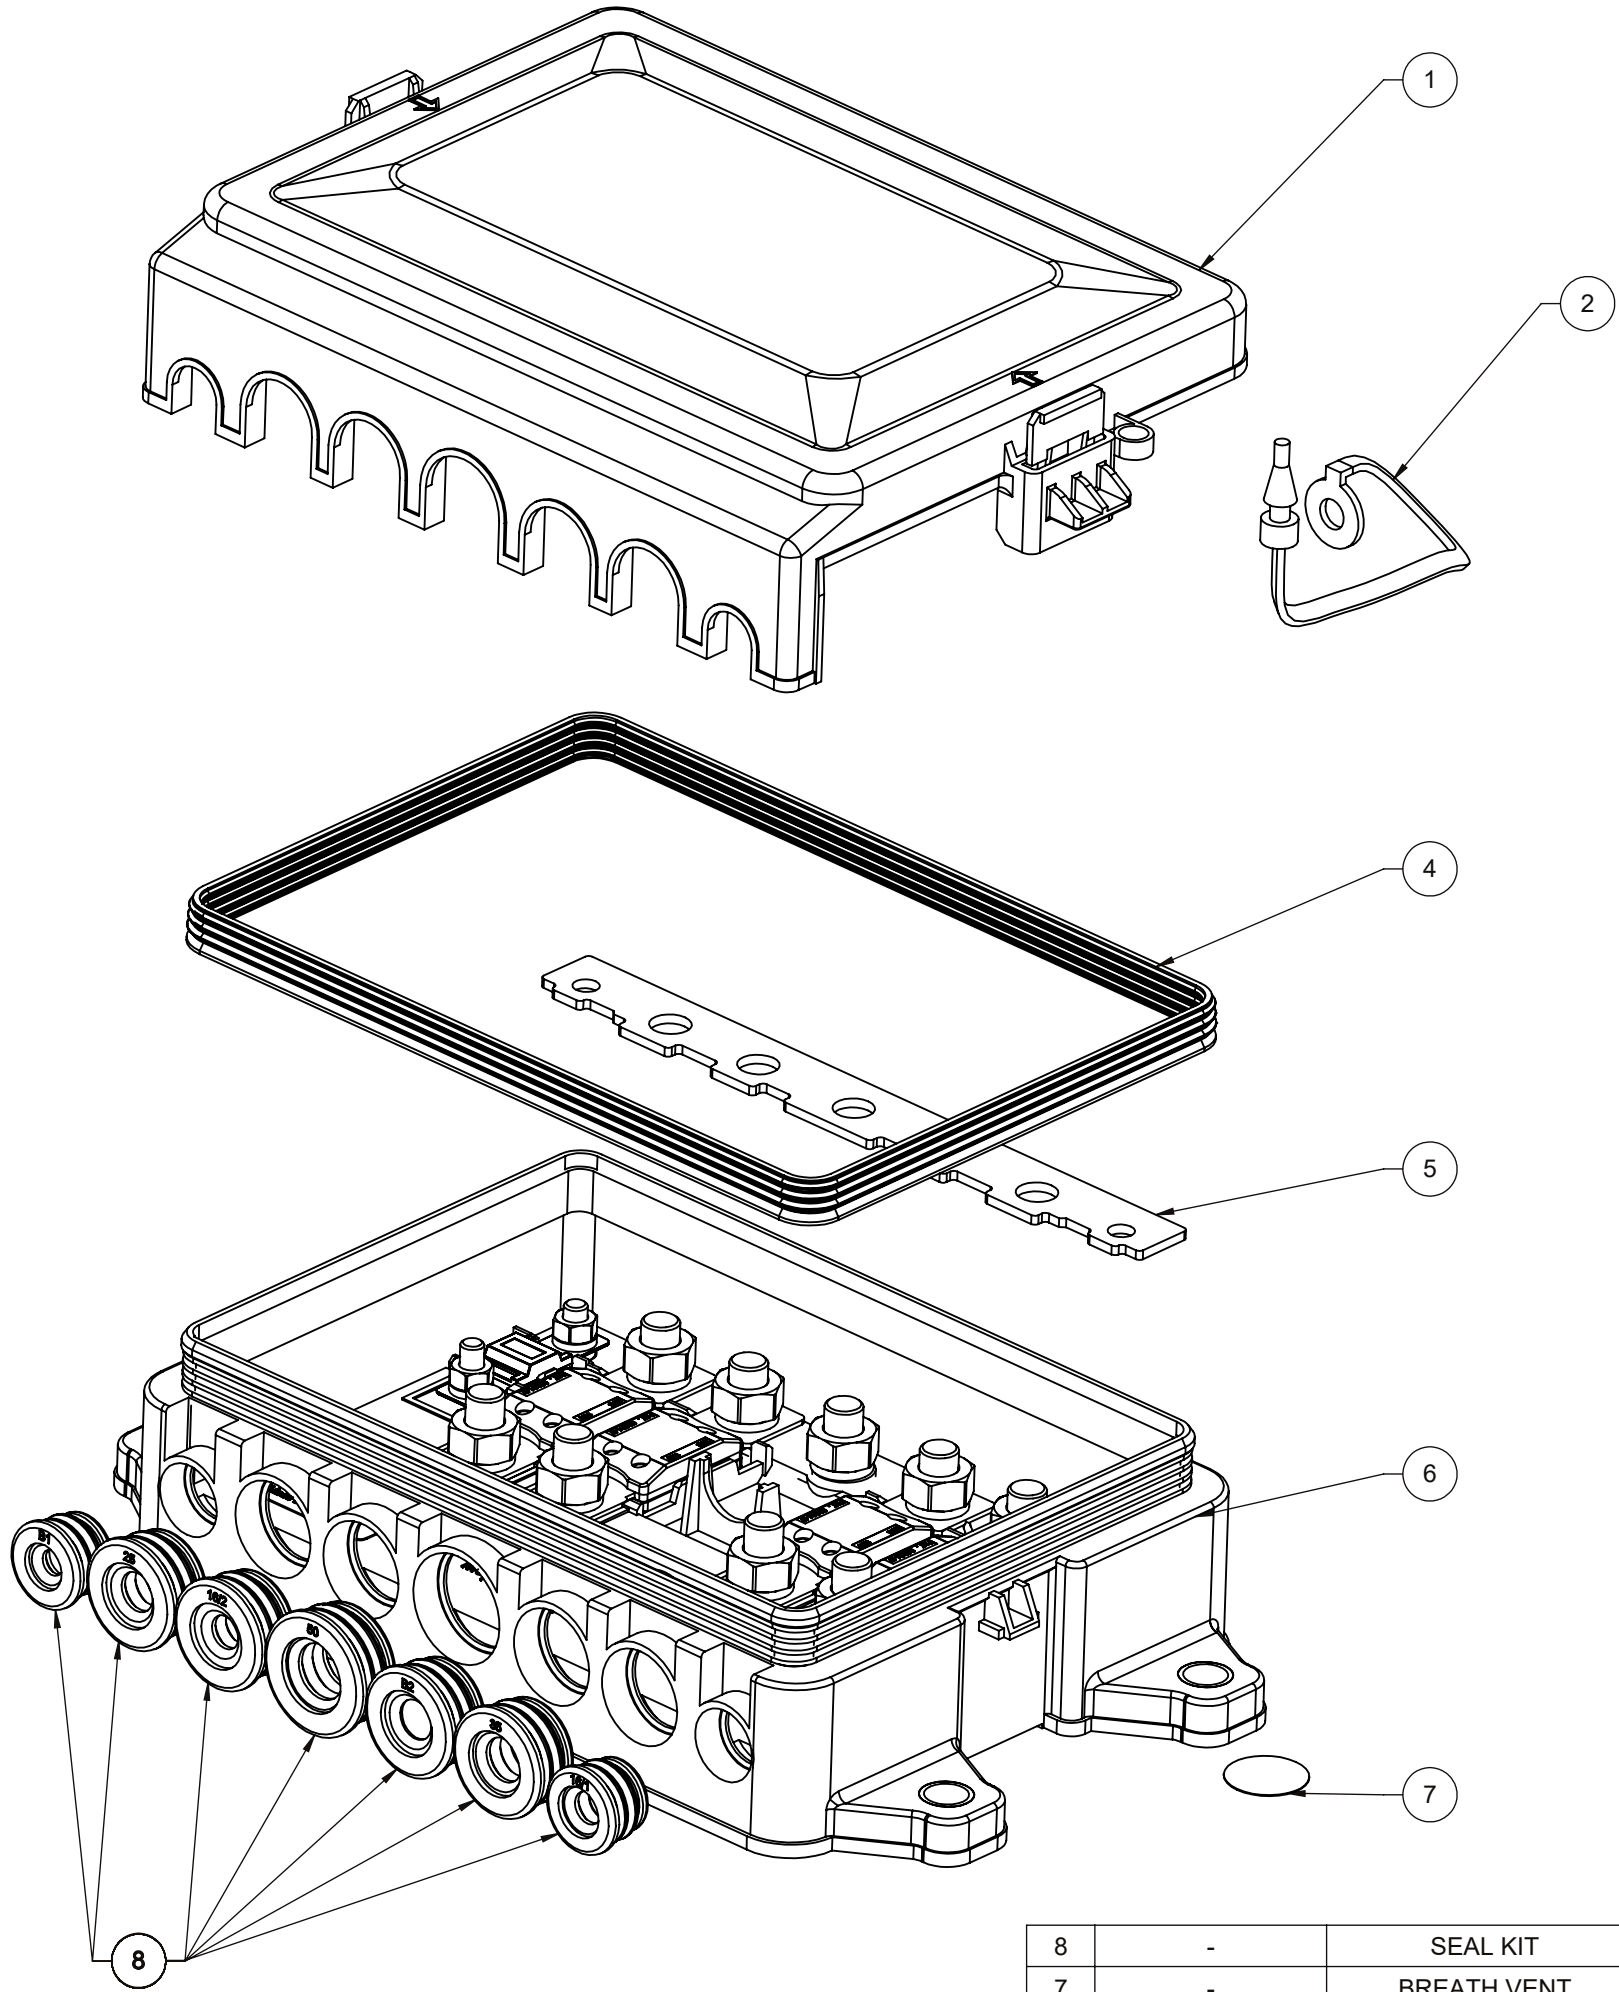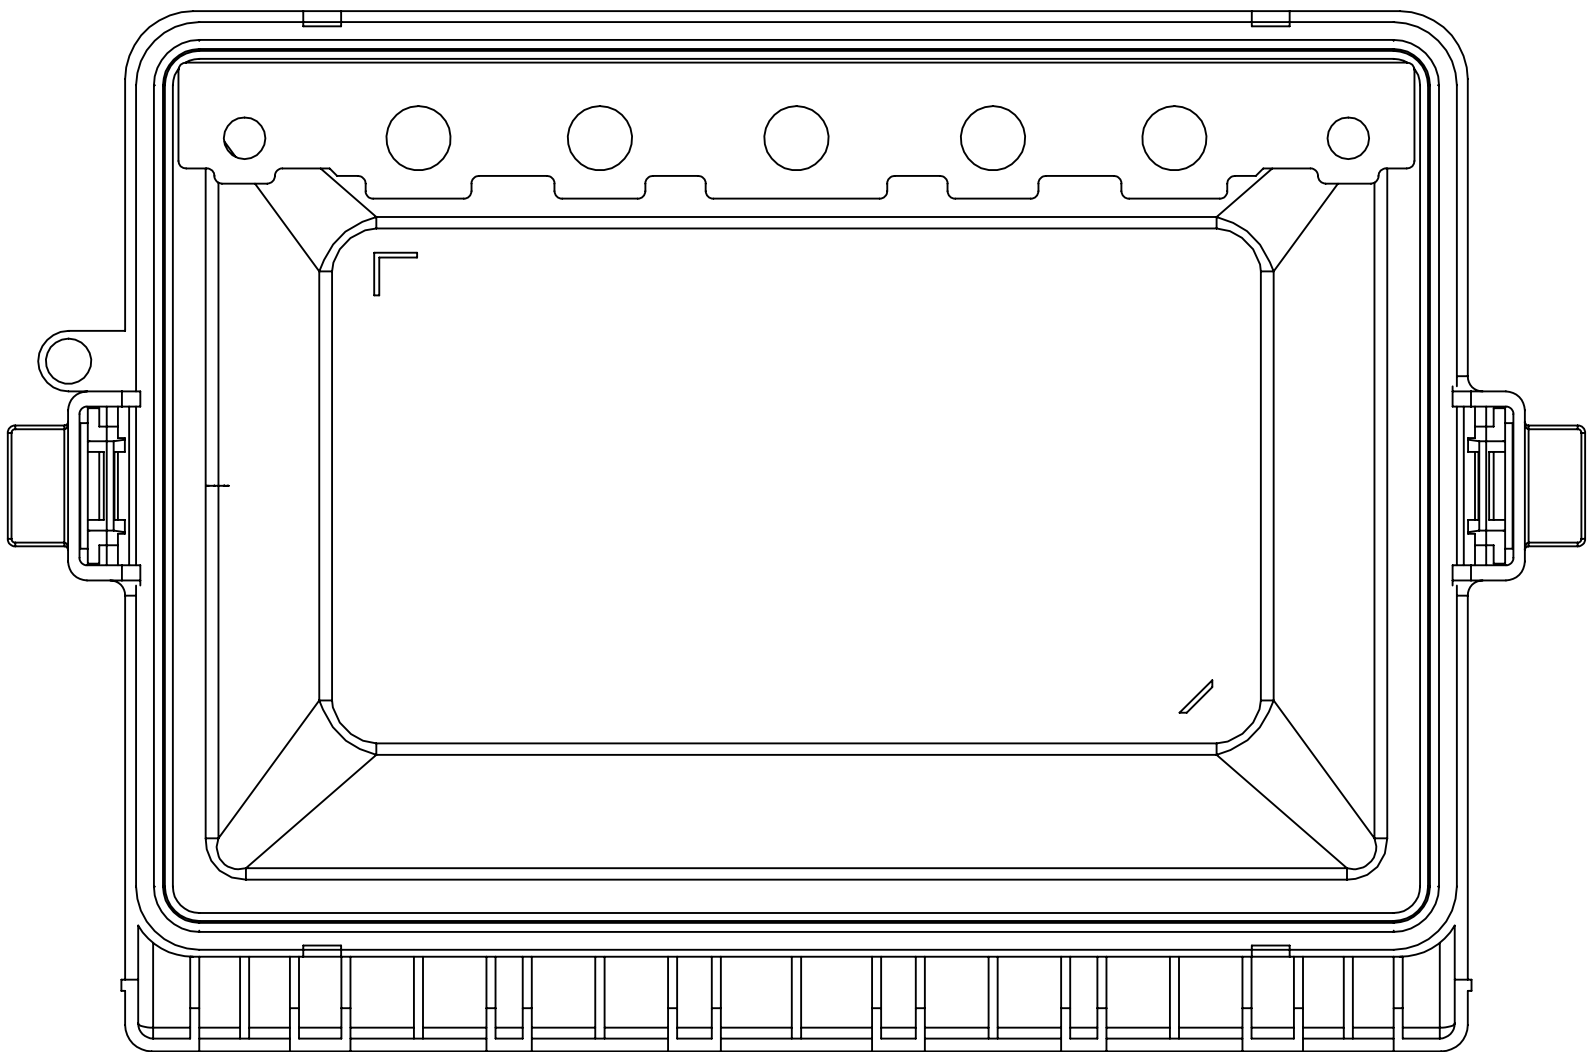

8	-	SEAL KIT	1	EA
7	-	BREATH VENT	1	EA
6	-	BIG BASE	1	EA
5	-	BUS BAR	1	EA
4	-	COVER GASKET	1	EA
3	-	INSIDE LABEL	1	EA
2	873-680	TETHER	1	EA
1	-	COVER	1	EA
NO.	COMPONENT NO.	DESCRIPTION	QTY/M	U/M

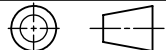DIMENSION: MM TOLERANCES UNLESS OTHERWISE SPECIFIED				
ONE PLACE DECIMAL ± 0.5		THREE PLACES DECIMAL ± 0.100		
TWO PLACES DECIMAL ± 0.20		ANGULAR ± 2°		
DIMENSIONS ARE SHOWN IN MILLIMETERS. DIMENSIONS AND TOLERANCES ARE DEFINED ACCORDING TO ANSI/ASME Y14.5-1994.				
PER CHNPD20-008 PROCEDURE		FIT/ FUNCTION CRITICAL CHARACTERISTICS		
	<S>	SAFETY/ COMPLIANCE CRITICAL CHARACTERISTICS SYMBOL		
	CPK	DENOTES CPK DIMENSIONS MINIMUM CPK VALUE		
		DENOTES A CHARACTERISTIC THAT PROVIDES AN INDICATION OF PROCESS PERFORMANCE. PROCEDURE FOR MEASUREMENT AND TRACKING TO BE DEFINED IN LITTELFUSE INSPECTION INSTRUCTIONS		
	CP	DENOTES CP DIMENSIONS. -MINIMUM CP VALUE MUST BE WITHIN THE DIMENSIONAL LIMITATIONS SHOWN ON DRAWING AND INITIALLY LOCATED TO ALLOW FOR MAXIMUM TOOL LIFE		
DRAWN		NAME	DATE	 Littelfuse® Expertise Applied Answers Delivered TITLE SEAL KIT, LTX PDM Acc
CHECKED		D.SILVA	1/8/2023	
		S.CASTILLO	2/23/2023	
FORM NO. CVP-PE40-0005 REV B		THIRD ANGLE PROJECTION		SIZE C DWG. NO. OL-07981003ZXS REV. A
				
DO NOT SCALE DRAWING		SCALE 1:1		SHEET 2 OF 2